





INSTALLATION DETAILS

IBOARD PIR Insulation Boards - Brick Cavity Application (V1024)

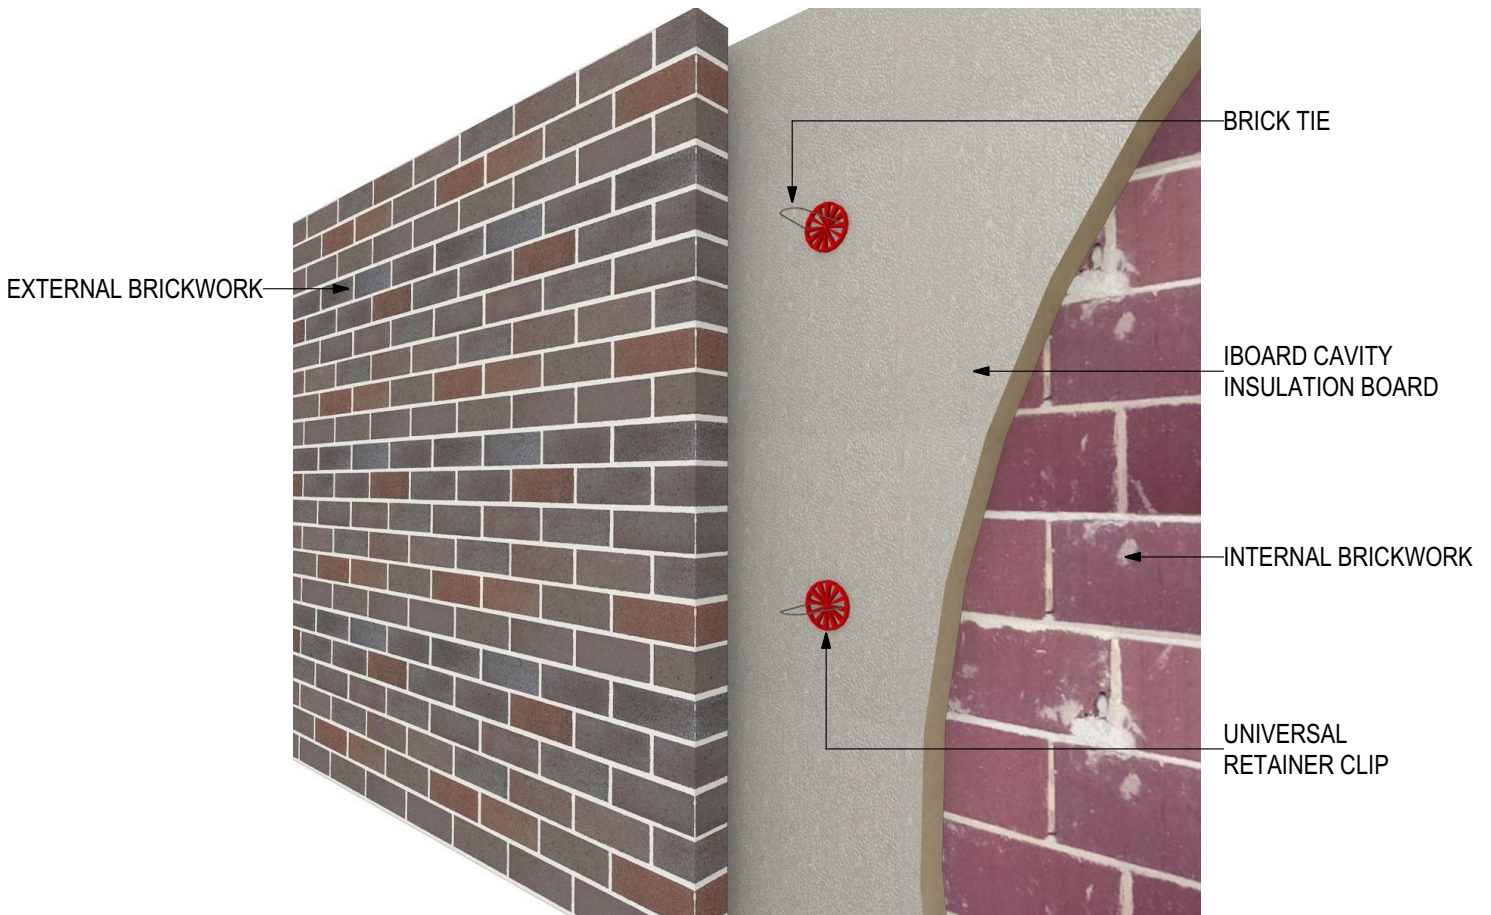




D.01 - CAVITY BRICK WALL (SCALE 1:5)
IBOARD PIR Insulation Boards - Brick Cavity Application (V1024)

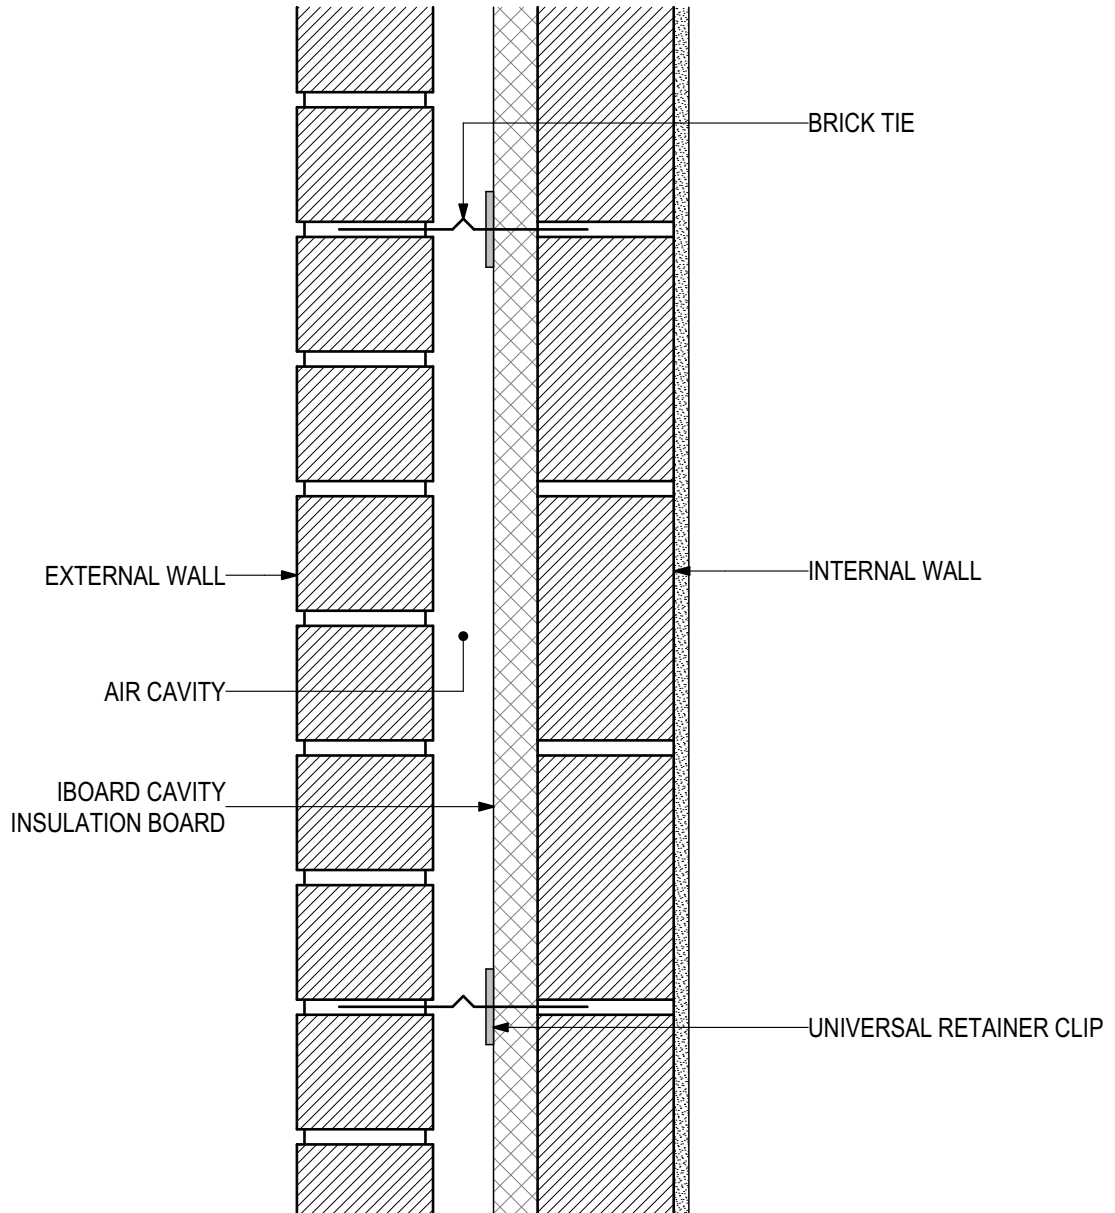



INSTALLATION DETAILS


IBOARD PIR Insulation Boards - Underslab Soffit Application (V1024)

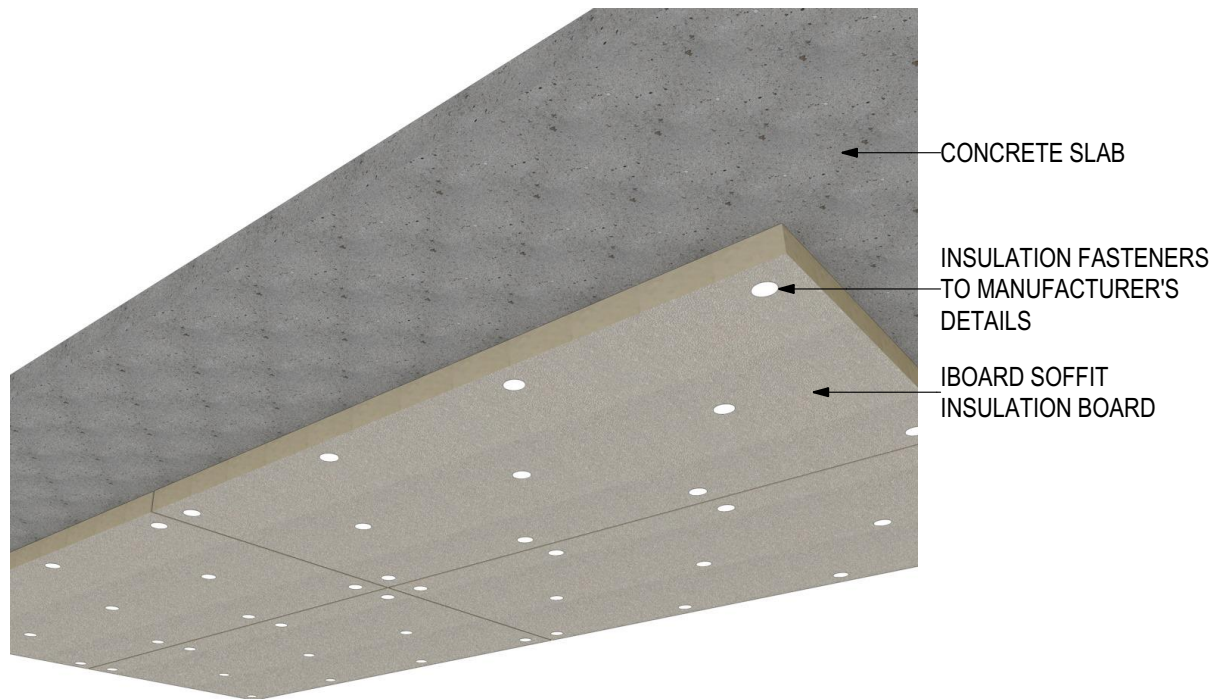



D.01 - SOFFIT DETAIL (SCALE 1:5)


IBOARD PIR Insulation Boards - Underslab Soffit Application (V1024)

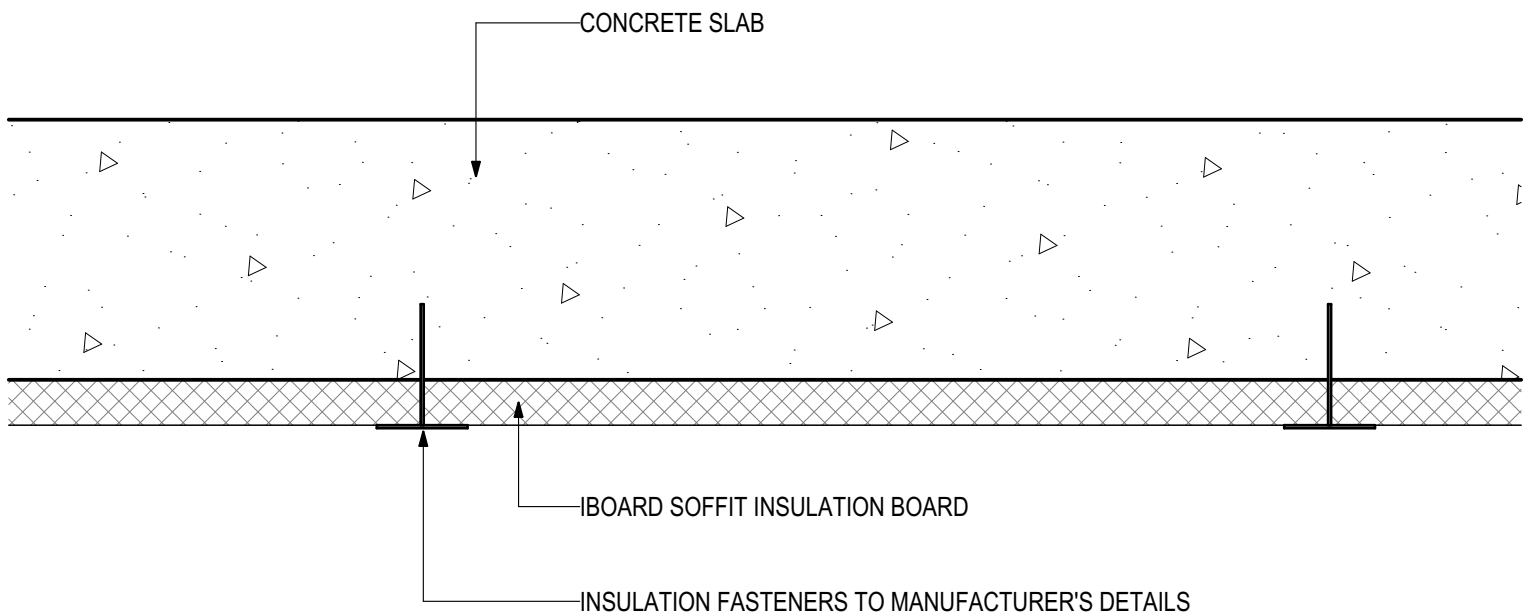



INSTALLATION DETAILS

IBOARD PIR Insulation Boards - Frame Wall Application (1024)

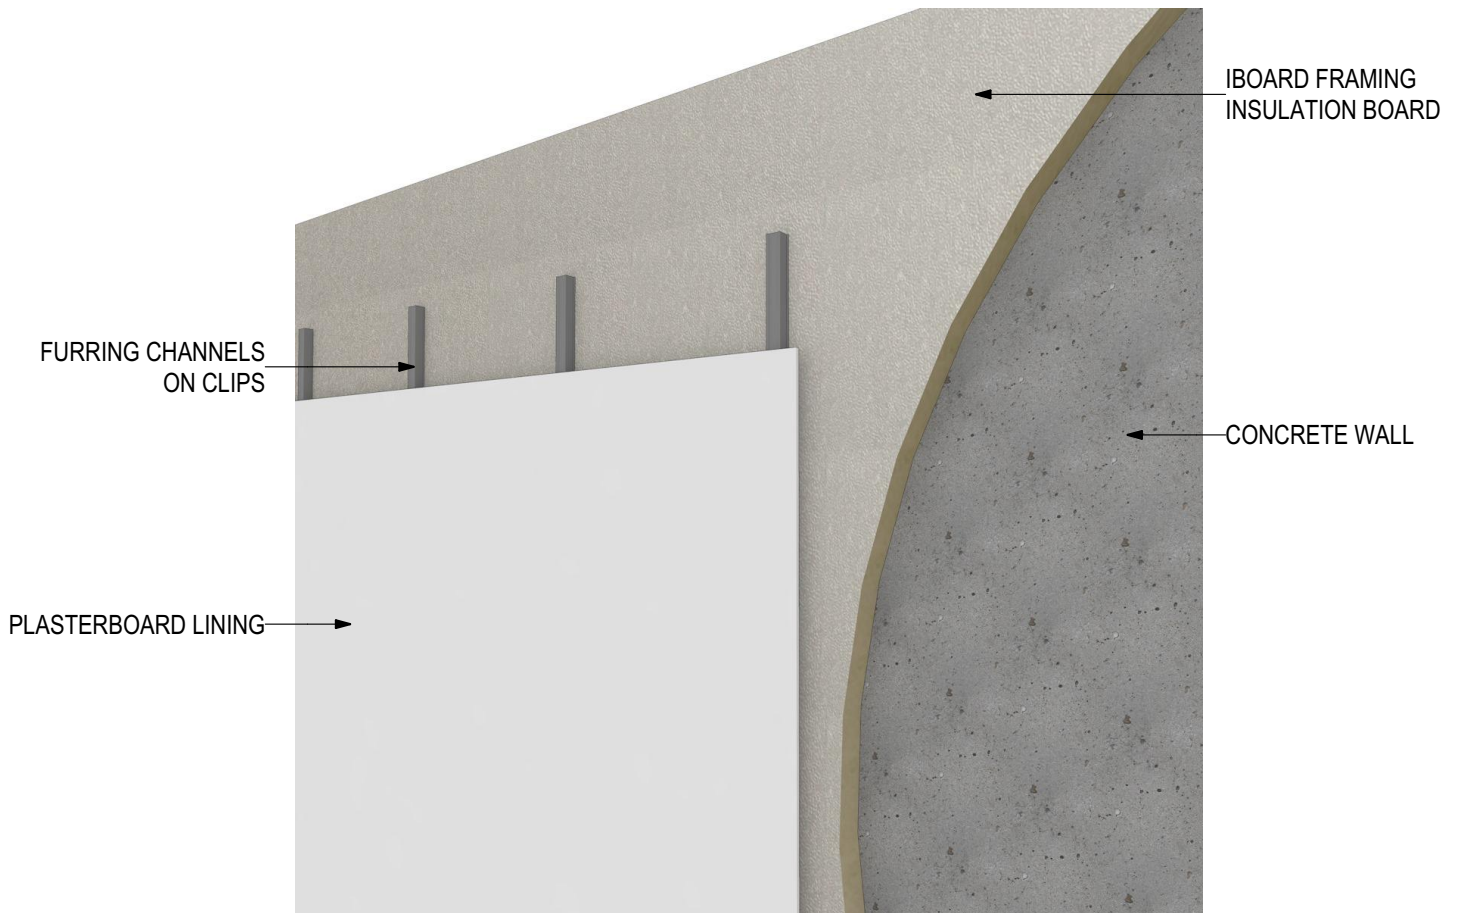



D.01 - FRAME WALL DETAIL (SCALE 1:5)

IBOARD PIR Insulation Boards - Frame Wall Application (1024)

