





INSTALLATION DETAILS

IROCK Stonewool Insulation - Brick Cavity Application (V1024)

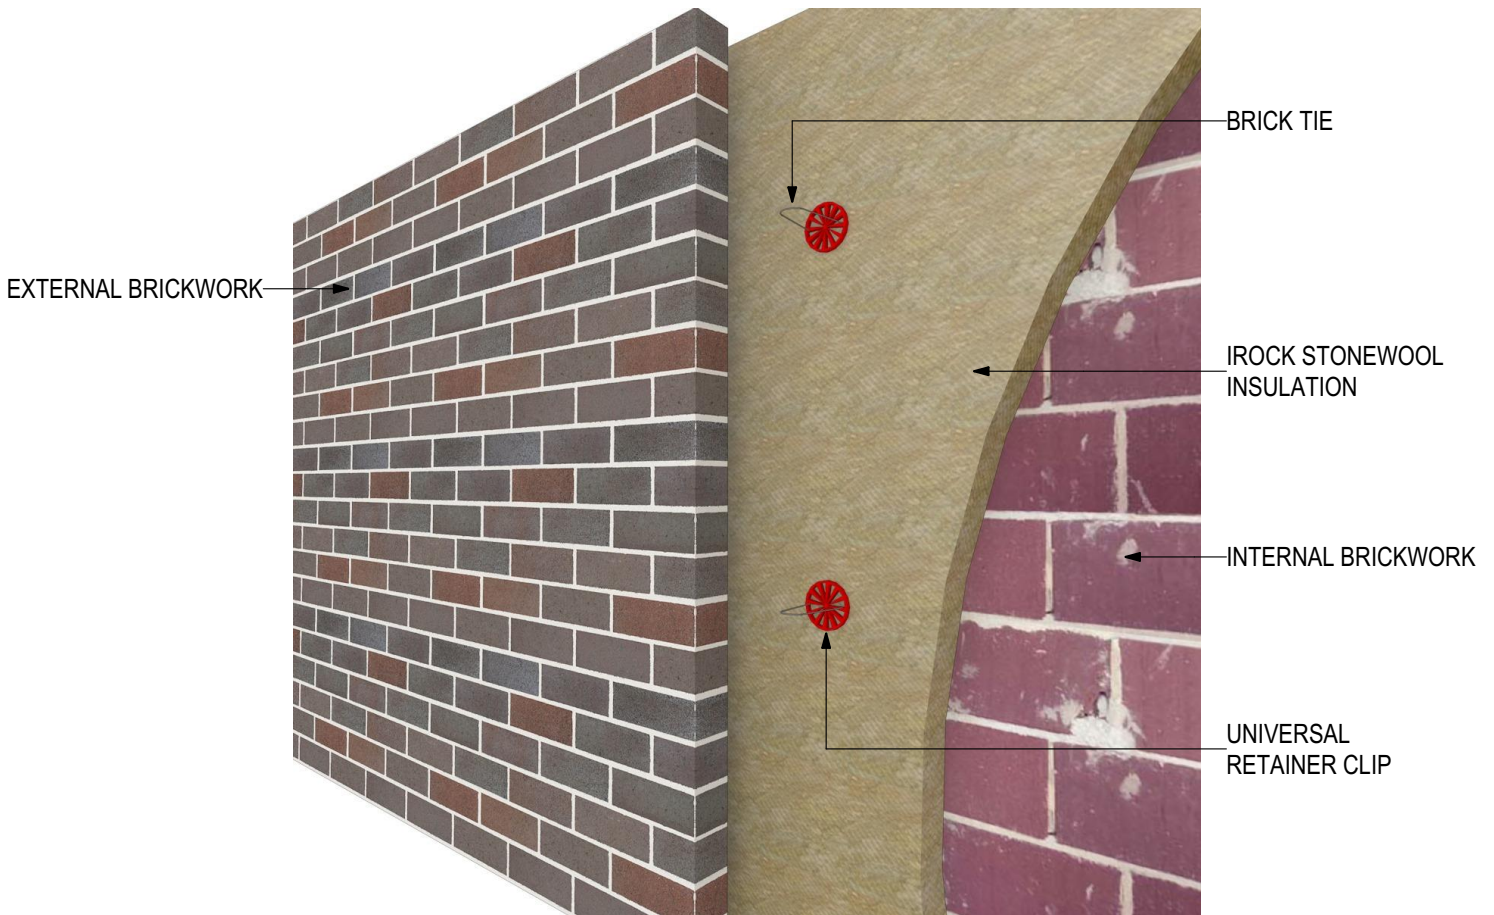




D.01 - CAVITY BRICK WALL (SCALE 1:5)
IROCK Stonewool Insulation - Brick Cavity Application (V1024)

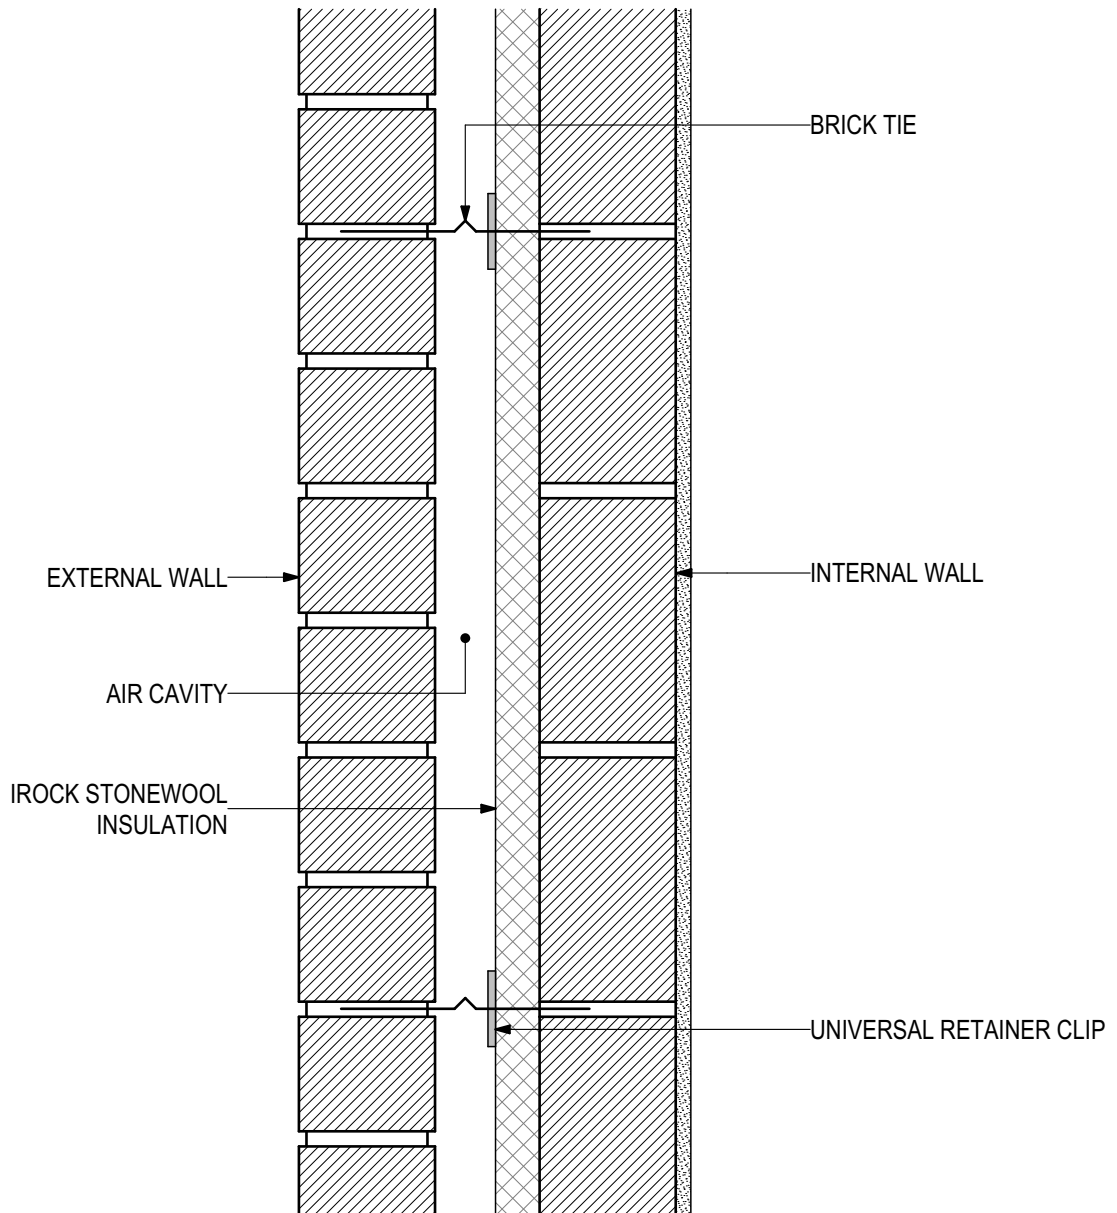




INSTALLATION DETAILS

IROCK Stonewool Insulation - Underslab Soffit Application (V1024)

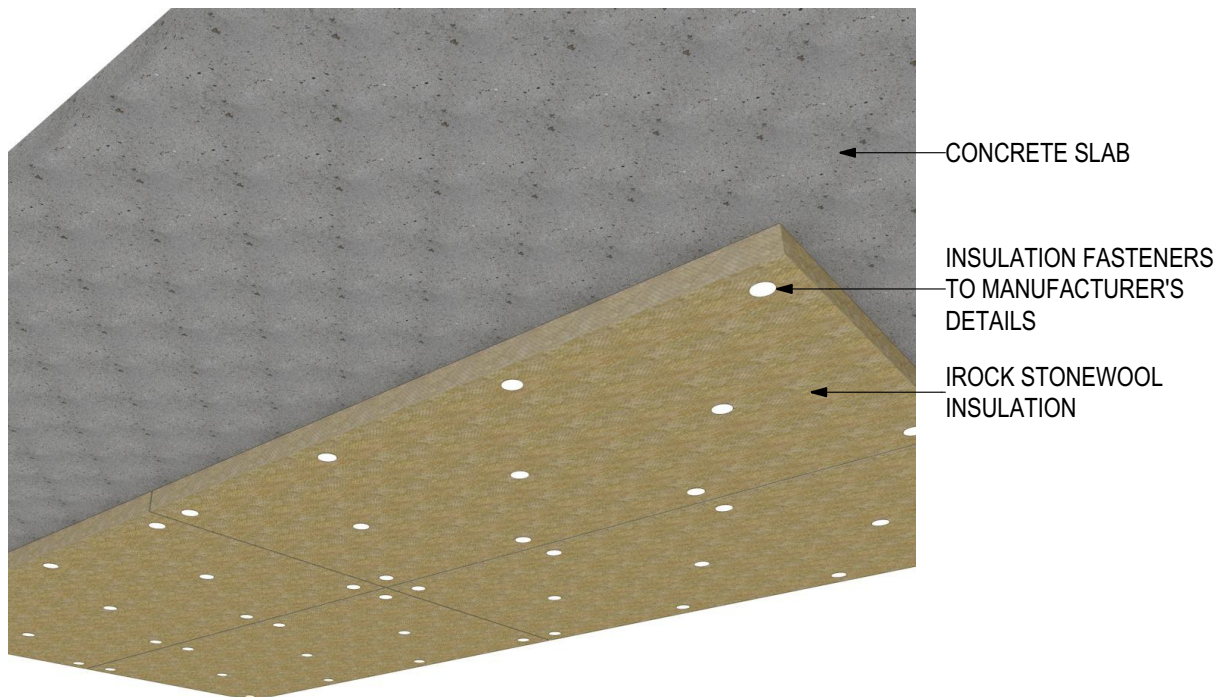




D.01 - SOFFIT DETAIL (SCALE 1:5)
IROCK Stonewool Insulation - Underslab Soffit Application (V1024)

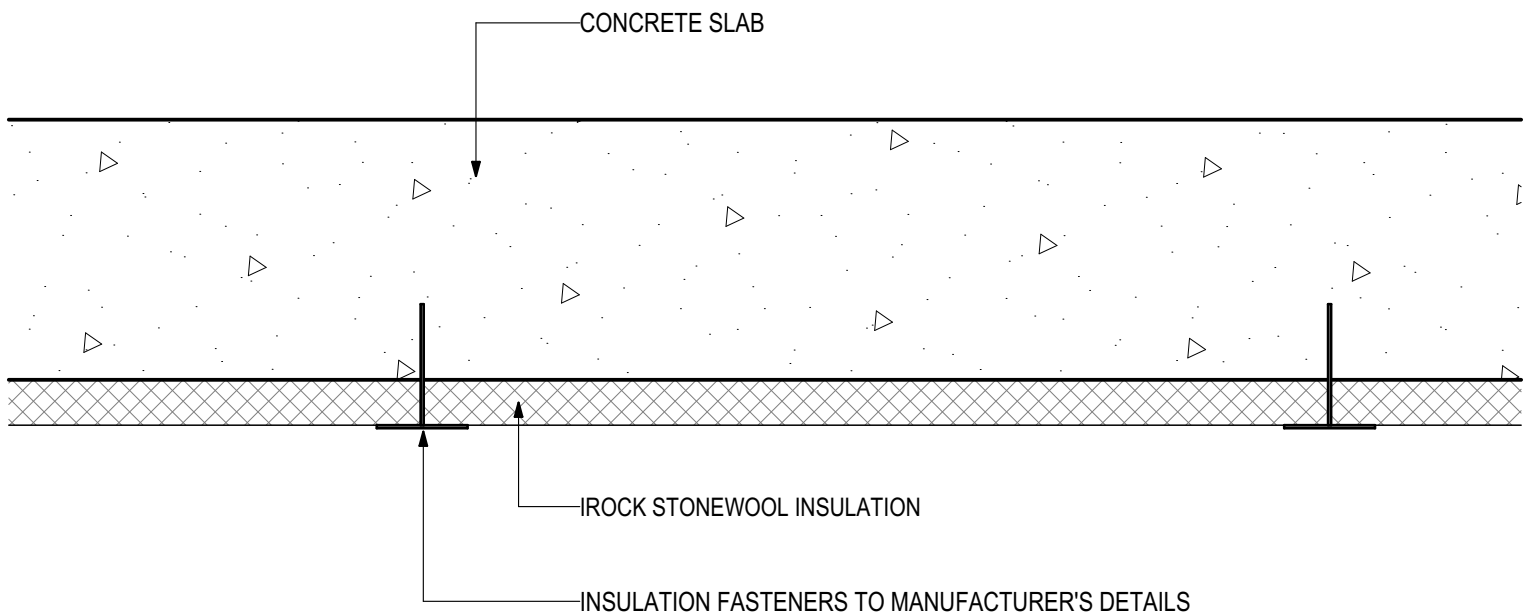



INSTALLATION DETAILS

IROCK Stonewool Insulation - Frame Wall Application (1024)

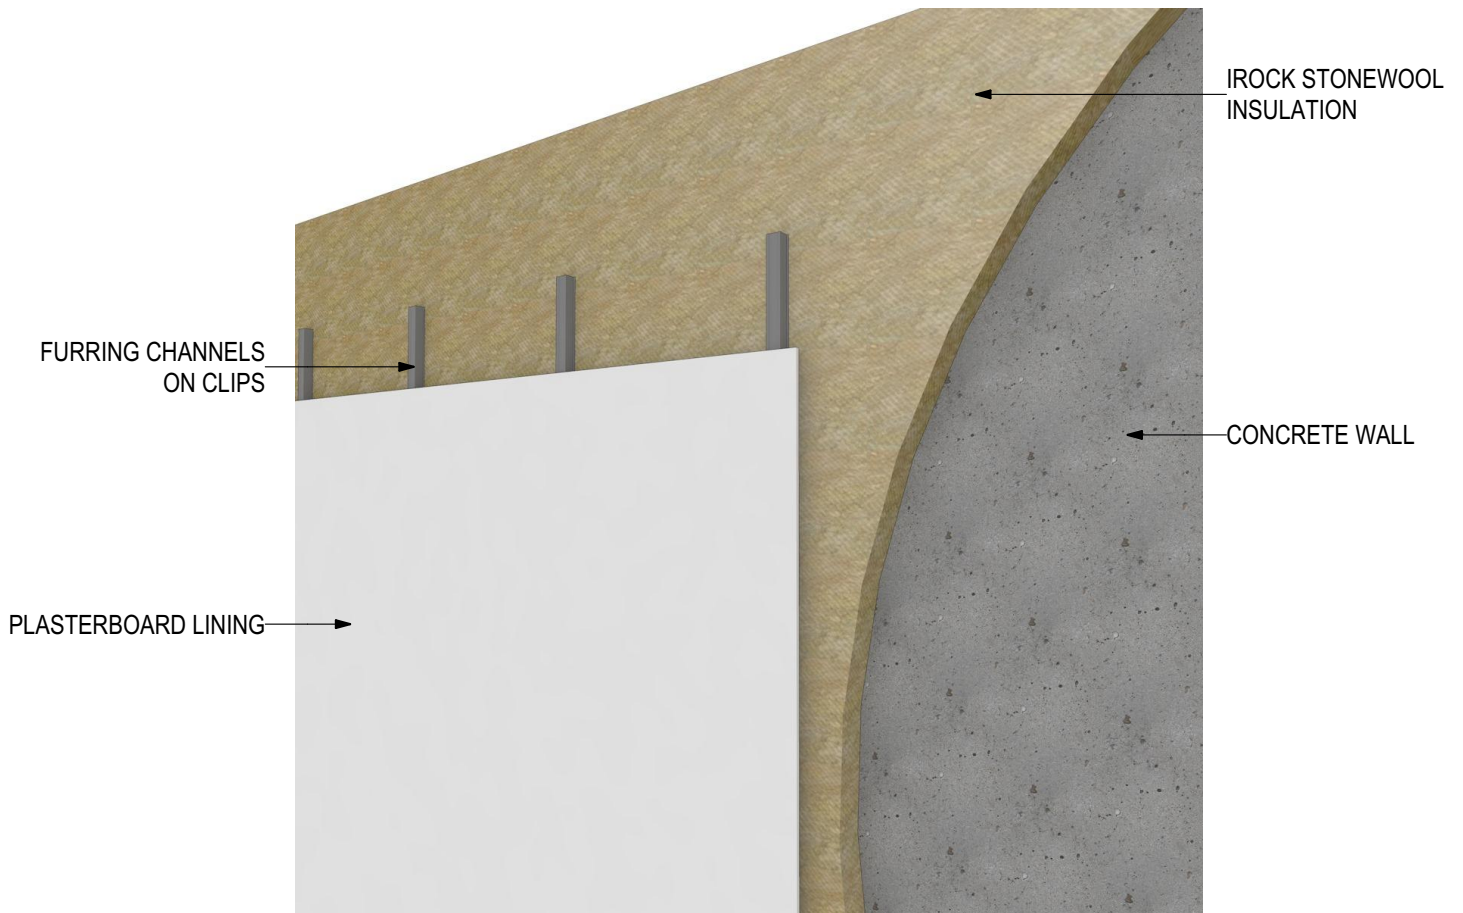



D.01 - FRAME WALL DETAIL (SCALE 1:5)

IROCK Stonewool Insulation - Frame Wall Application (1024)

